

UPPER FLOOR PLAN
 SCALE 3/4" = 1'-0"

ROOF STRUCTURE FOR SIMULATORS

EXIST. FLR STRUCTURE

LOCATION OF WINDOW & SILE?

RIDGE

15'-6" (EXIST.)


23'-4" (NEW ADD.)

25'-0" (NEW ADD.)

8'-0"

17'-0"

10'-4"

 

4"

10'-0"

6'-9"

7'-2"

4"

5'-0"

8'-4"

4"

10'

4"

2'-0"

4"

5'-6"

4"

2'-0"

4"

4"

5'

6"

4"

4'-0"

4"

3'-8"

4"

4'-0"

4"

6'-0"

14'-5" EXIST.

14'-0"

10"

4"

6'-9"

6"

4"

23'-4"

12"

17'-0"

4"

6'-9"

6"

4"


25'-0"

8'-0"

5'-10"

4"

12"

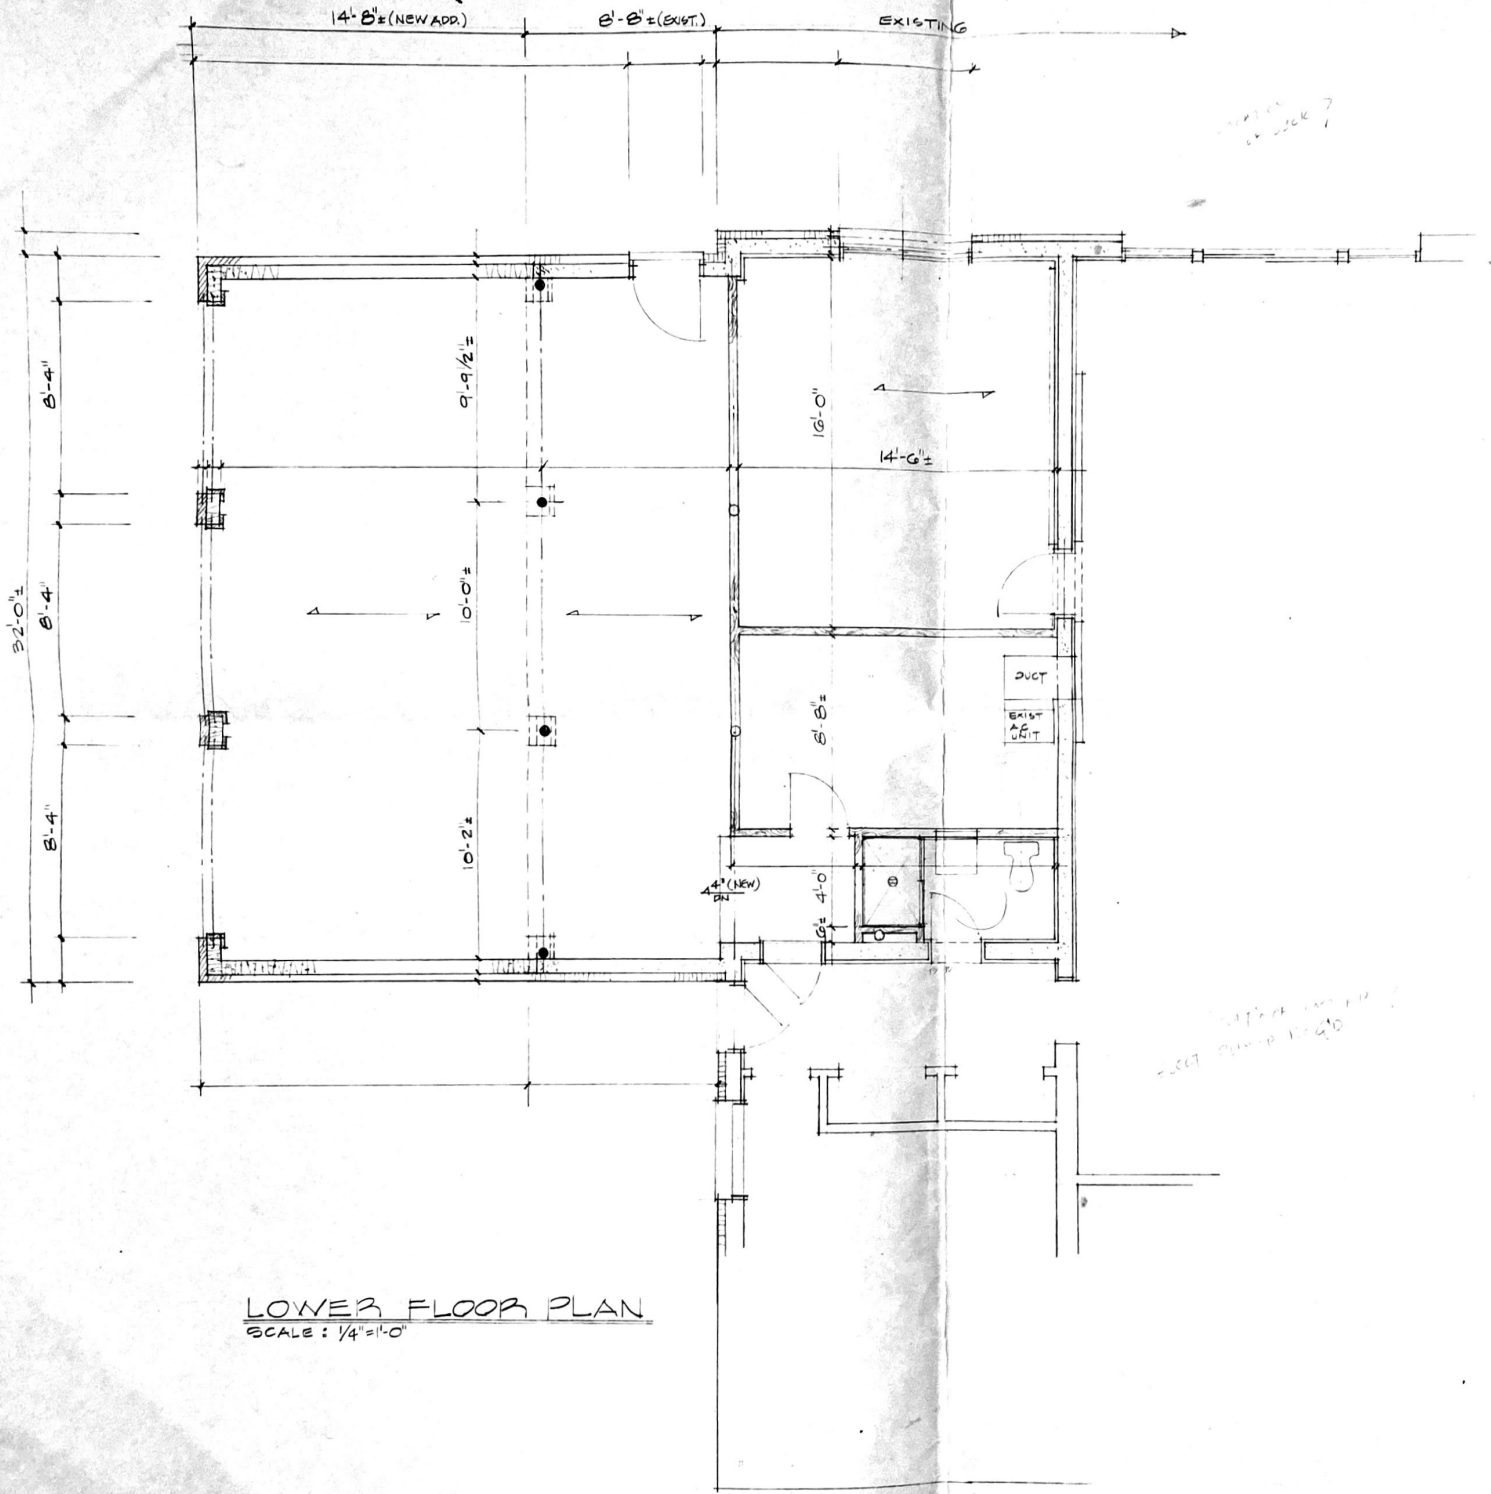

SEE SHEET 7
BY JACK J

SEE SHEET 7
ELECT. PLUMB. R. 9/10

LOWER FLOOR PLAN
SCALE: 1/4" = 1'-0"